

SCHEDULE - APPLIANCES

MARK	DESCRIPTION	MANUFACTURER	MODEL	TYPE	COUNT	ASSEMBLY CODE
APPL-1	REFRIGERATOR	FRIGIDAIRE	FGHG2368TF	STAINLESS	2	GC PROVIDED
APPL-2	COFFEE	BUNN	CWTT35-3.PF	BLACK	3	TENANT PROVIDED
APPL-3	DISHWASHER	FRIGIDAIRE	FFBD2420US	STAINLESS	1	GC PROVIDED
APPL-4	WATER DISPENSER + ICE	FOLLETT	7CI100A-IW-NF-ST-00	STAINLESS	2	TENANT PROVIDED
APPL-5	MICROWAVE	FRIGIDAIRE	FFCM1155US	STAINLESS	2	GC PROVIDED

PVD LEGEND

- (BASE POWER INFEEED) - HARDWIRE FOR SYSTEM FURNITURE
- MULTI FUNCTION DEVICE (COPIER+) TENANT-PROVIDED EQUIPMENT
- MONITOR - VERIFY W/ OWNER FOR FINAL PLACEMENT (PROVIDE BLOCKING)
- WALL JUNCTION BOX

POWER/ VOICE & DATA PLAN NOTES


1. ALL NEW & EXIST P/V/D OUTLETS TO HAVE BLACK DEVICE W/ STAINLESS STL COVERPLATE (TYP).
2. ALL OUTLETS SHOWN ON PLAN ARE NEW UON. USE EXISTING IN LIEU OF PROVIDING NEW IF IN CLOSE PROXIMITY (± 18"), UNLESS AN EXACT DIMENSION IS PROVIDED, TYP.
3. GC TO COORDINATE WITH TENANT'S FURNITURE VENDOR FOR EXACT LOCATIONS OF SYSTEMS FURNITURE BASE-POWER-IN FEEDS. ELECTRICAL SUBCONTRACTOR TO PROVIDE FINAL HARDWIRE CONNECTION AFTER FURNITURE HAS BEEN INSTALLED.
4. GC TO VERIFY EXACT LOCATION OF FLOOR OUTLETS WITH FURNITURE VENDOR PRIOR COMMENCE ANY FLOOR CORING.
5. FOR WALL MOUNTED TV MONITORS VERIFY EXACT LOCATION OF ELEC/DATA OUTLETS WITH TENANT AV VENDOR.
6. COORDINATE W/ TENANT POWER/VOICE/DATA REQUIREMENTS IN SERVER ROOM. SERVER REMAINING AS-IS AND OPERATIONAL THROUGHOUT CONSTRUCTION.

KEYNOTES

- 11.2 ROOM RESERVATION HARDWARE. POWER DATA RUNS THROUGH VERTICAL STOREFRONT MULLION. COORDINATE WITH AV VENDOR. TYPICAL MOUNTING HEIGHT IS 3'-9.5" ON CENTER.
- 11.7 STANDARD MTG. HEIGHT OF POWER/DATA ABOVE COUNTER TO BE 37" A.F.F.
- 11.8 MTG. HEIGHT OF POWER/DATA TO BE 60" A.F.F.



Baskervill

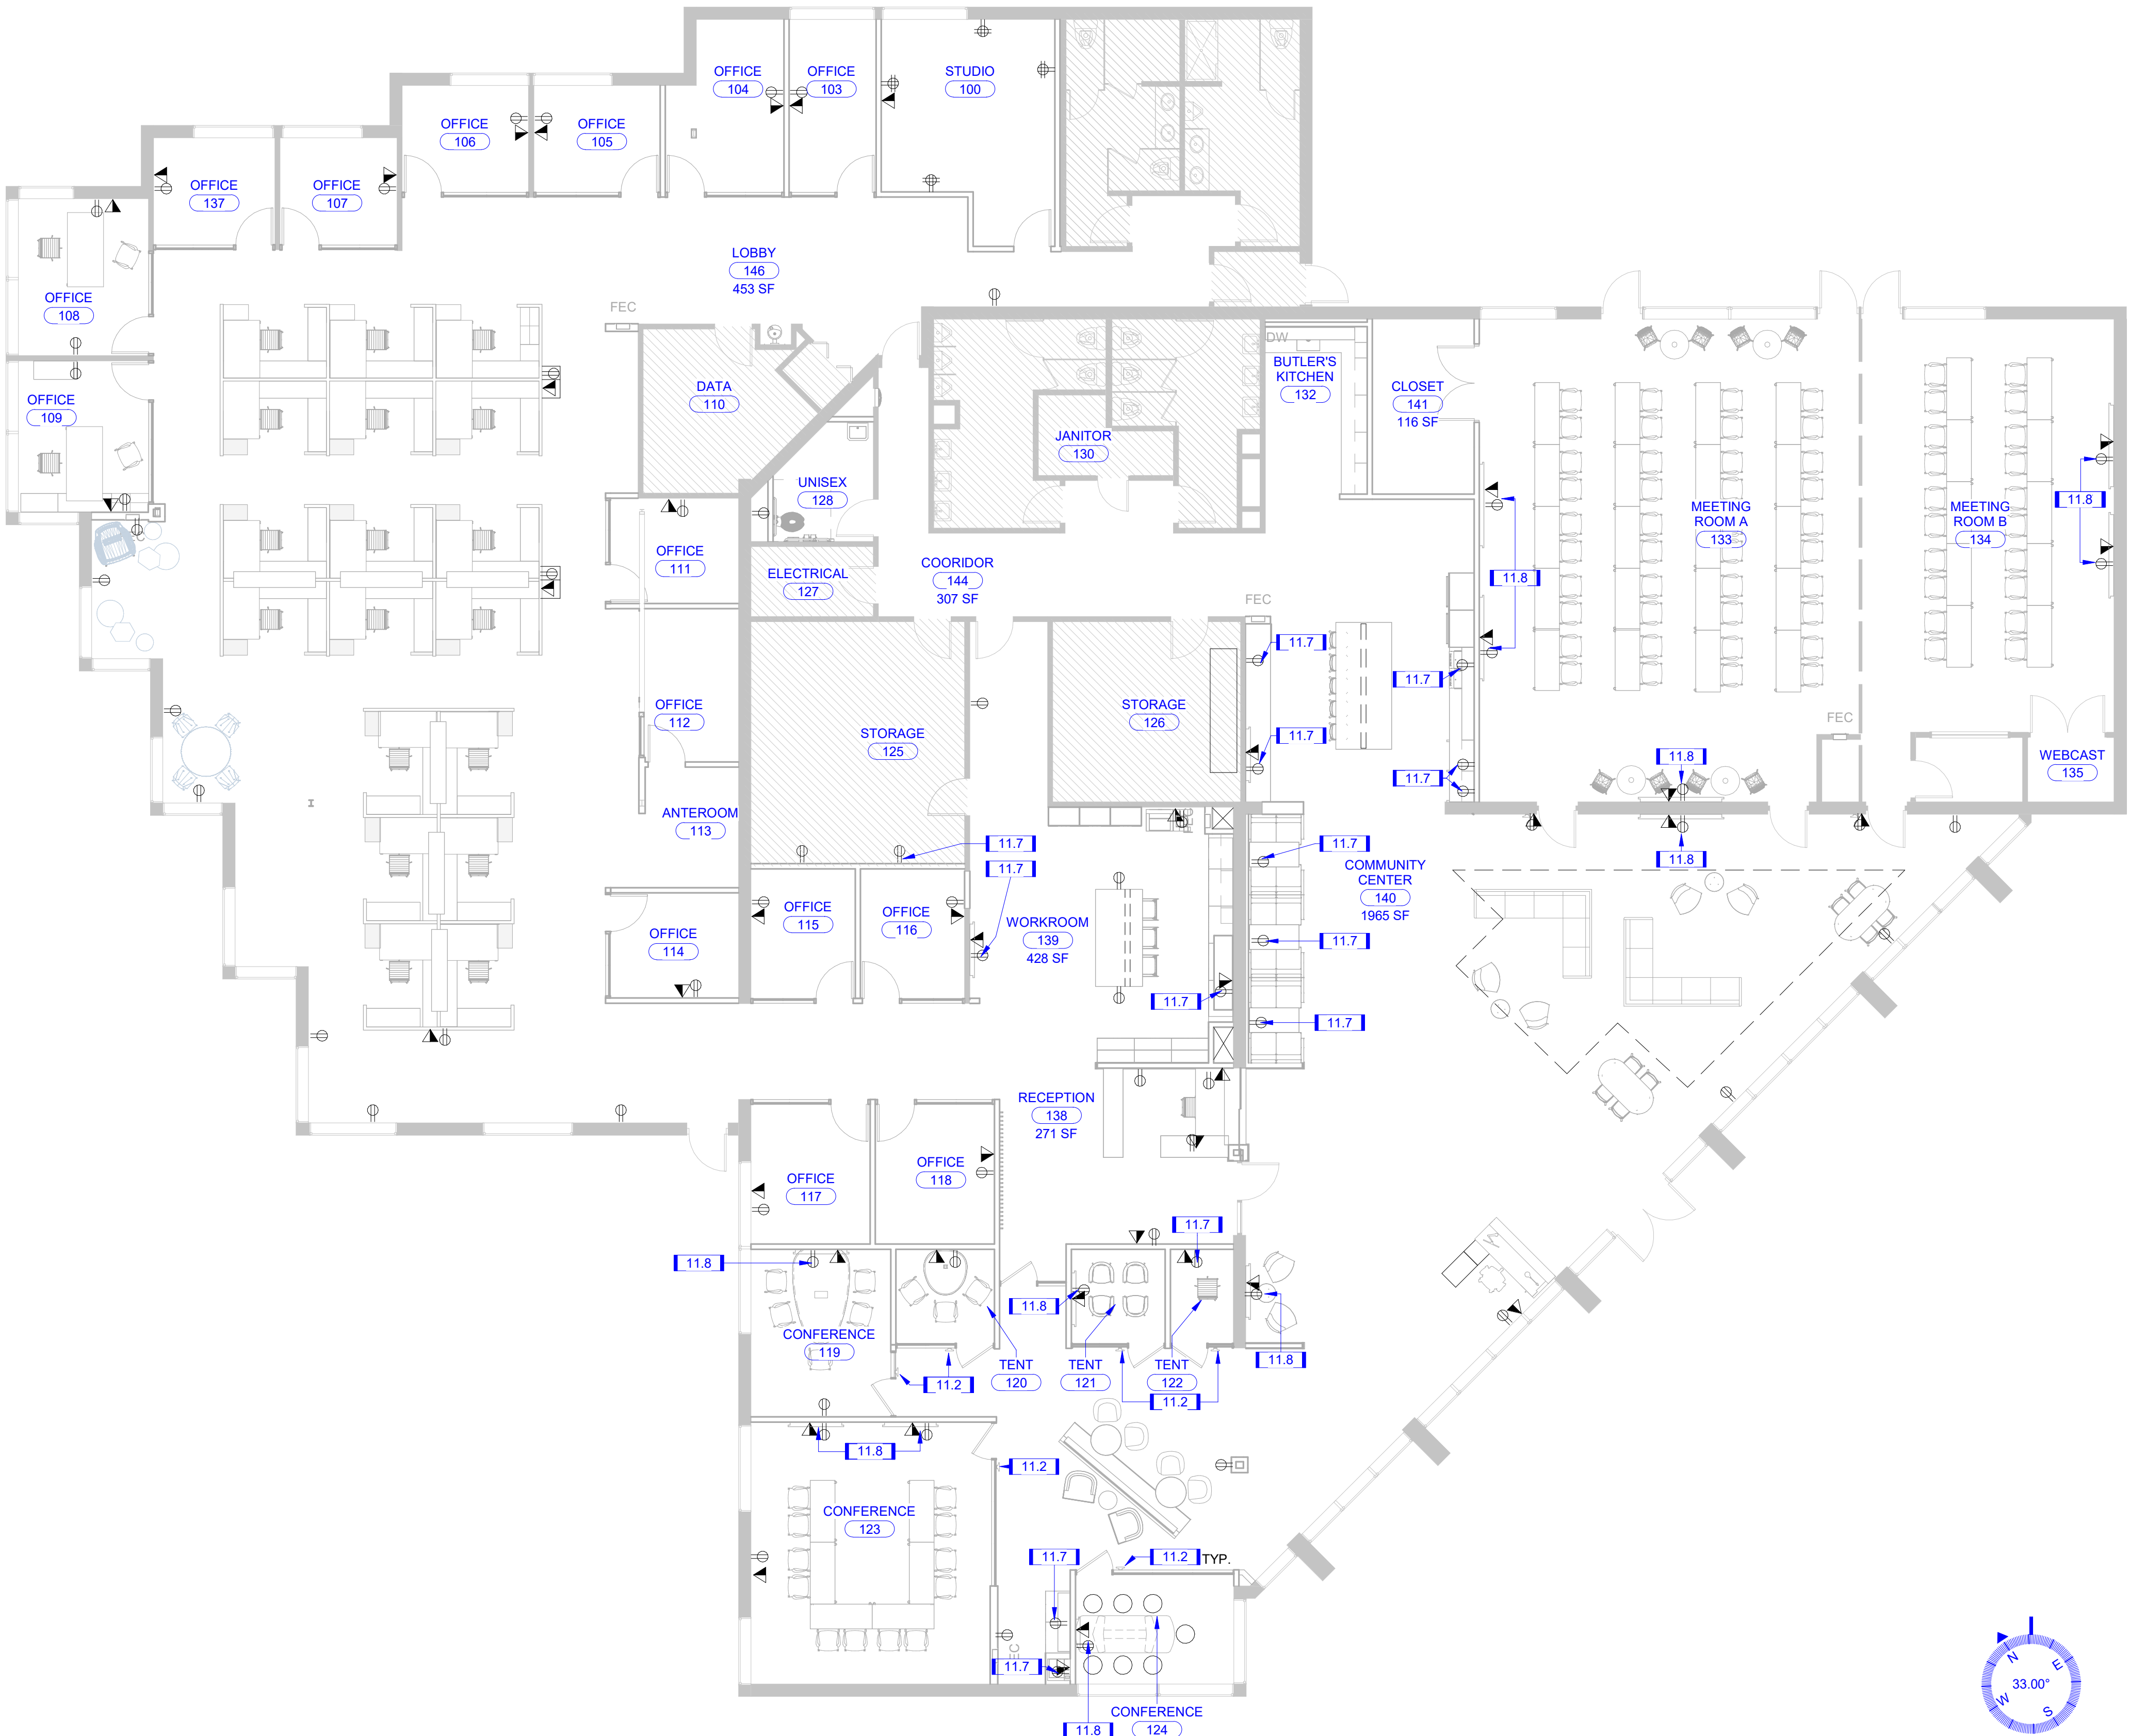

COPYRIGHT 2019 BASKERVILL. USE OF THIS WORK IN WHOLE OR IN PART IS FORBIDDEN WITHOUT EXPRESSED WRITTEN CONSENT.

PROJECT NUMBER
2.180031

VIRGINIA SOCIETY
OF CPAS
4309 COX ROAD
GLEN ALLEN, VIRGINIA 23060

ISSUE
09/17/2019 -
ISSUE FOR PERMIT

FF&E PLAN
A141

BASKERVILL, P.O. BOX 400, RICHMOND, VA 23218-0400
C:\Users\kcolshall\Documents\2.180031.0 - VSCPA - Virginia Society of CPAs_DD06_cotballam@vscu.edu.rvt
TEMPLATE 2019.2 9/17/2019 3:15:12 PM

4A FURNITURE FIXTURES & EQUIPMENT, POWER/DATA PLAN FOR REFERENCE ONLY
SCALE: 1/8" = 1'-0"